
RFP ADDENDUM

RFP Title: DEPLOYMENT OF PUBLIC ELECTRIC VEHICLE CHARGING STATIONS IN MORDEN, MANITOBA

RFP#: COM-PE-03-2025

Addendum #: 02

Issue Date of this Addendum: June 23, 2025

Addendum:**1. RFP Amendments:**

Item/clause/section	Item Description	Description of change
Part-C Clause 2.5. d	Liability Insurance	Replace the existing Clause with following: Liability Insurance: a) Provide a copy of the professional liability insurance for the sub consultant designing the electrical upgrade. b) Provide a copy of the commercial general liability insurance
Part-C Clause 2.5. e	Fee Proposal	Clause 2.5. e- Fee Proposal requirement b) is deleted.

2. Questions and Answers:

Question-1: Will the City accept DCFC equipment rated for 180kW output?

Answer: No

Question-2: Will the City accept charging units rated for -30C or -35C?


Answer: No

Question-3: Is more clarification available for the alternative location chosen, at the Access Event Centre, 111 Gilmore St? Are there design parameters the City would like to adhere to?

Answer: Layout drawing and details of the concrete pad are provided in the drawing attached to this addendum. However, proponents are free to propose modifications to layout at the same location.

Question-4: Does the city have any specifications on concrete mix?

Answer: Use M35 concrete

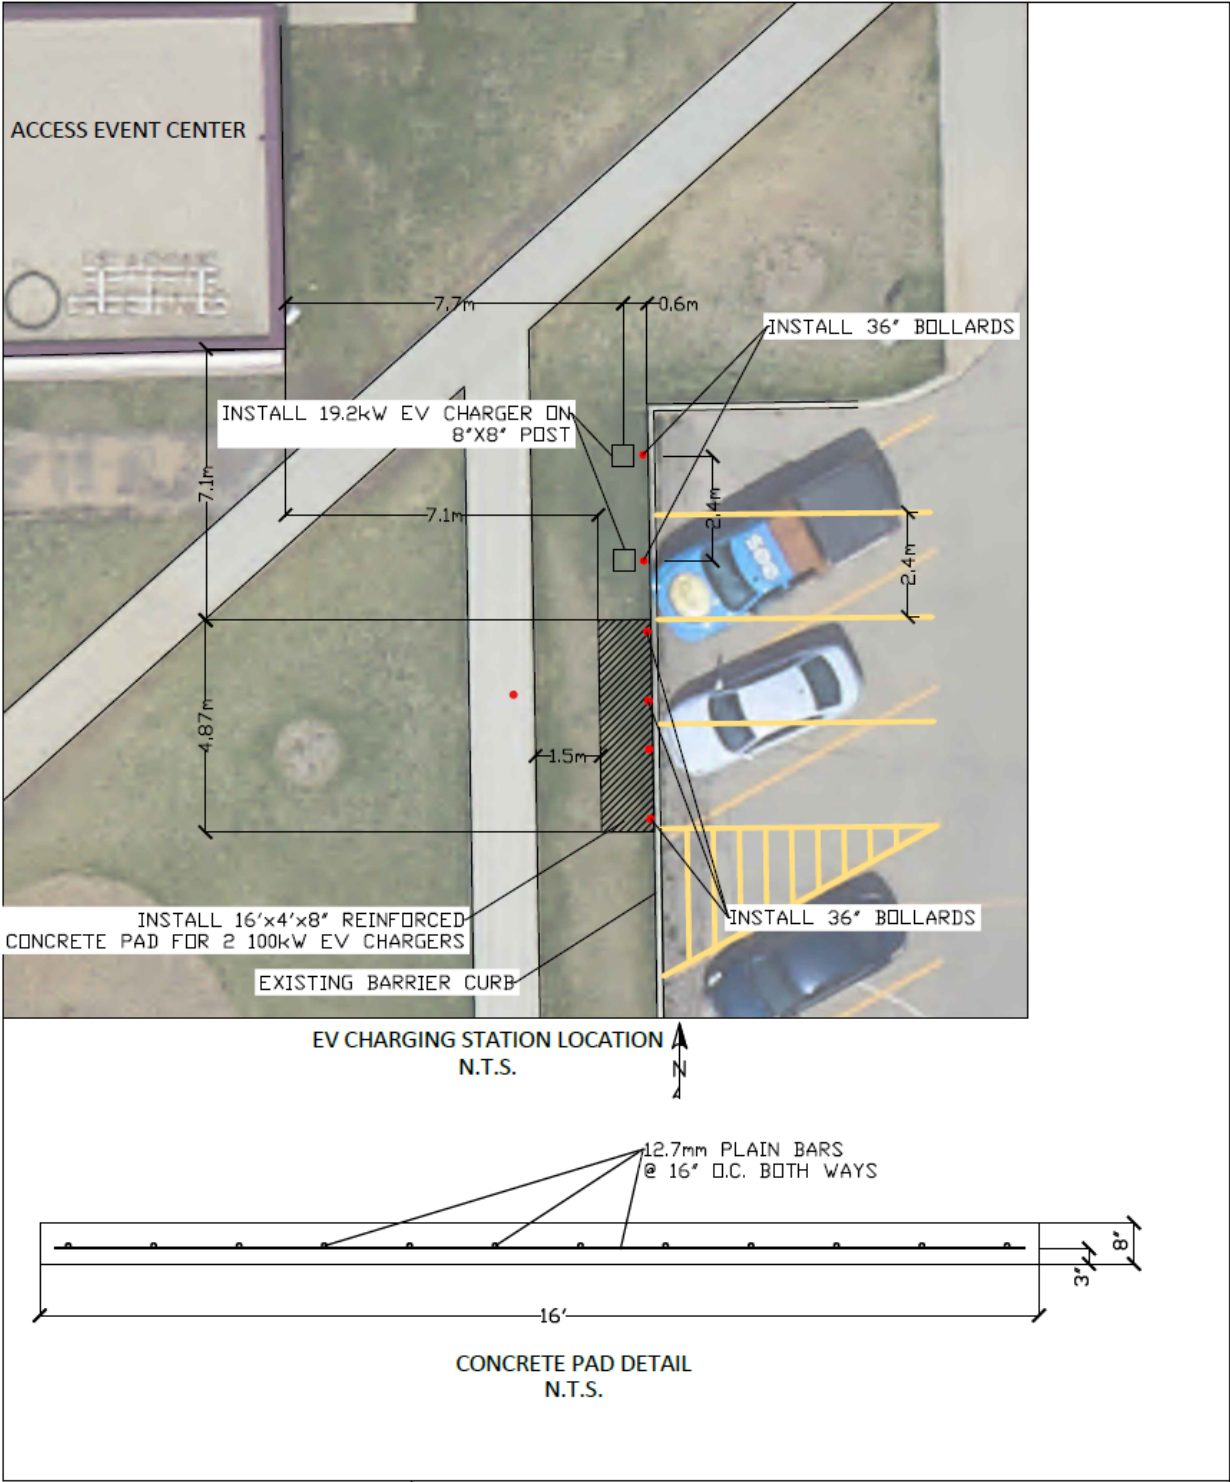

City of Morden
Planning and Engineering
100-195 Stephen St.
Morden, MB R6M 1V3
Tel: (204) 822-4434
Fax: (204) 822-6494

AEC EV CHARGING STATION

Project
Scale
NTS
Date
JUNE 2025

END OF ADDENDUM # 02